
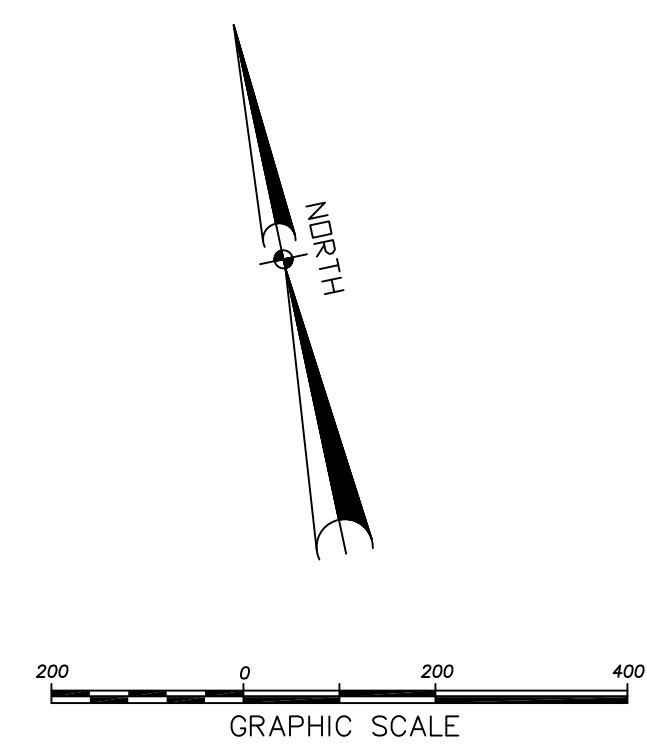




THIS DRAWING IS THE PROPERTY OF B.P. BARBER & ASSOCIATES, INC. AND IS NOT TO BE REPRODUCED OR COPIED IN WHOLE OR IN PART. IT IS ONLY TO BE USED FOR THE PROJECT AND SITE SPECIFICALLY IDENTIFIED HEREIN AND IS NOT TO BE USED ON ANY OTHER PROJECT.

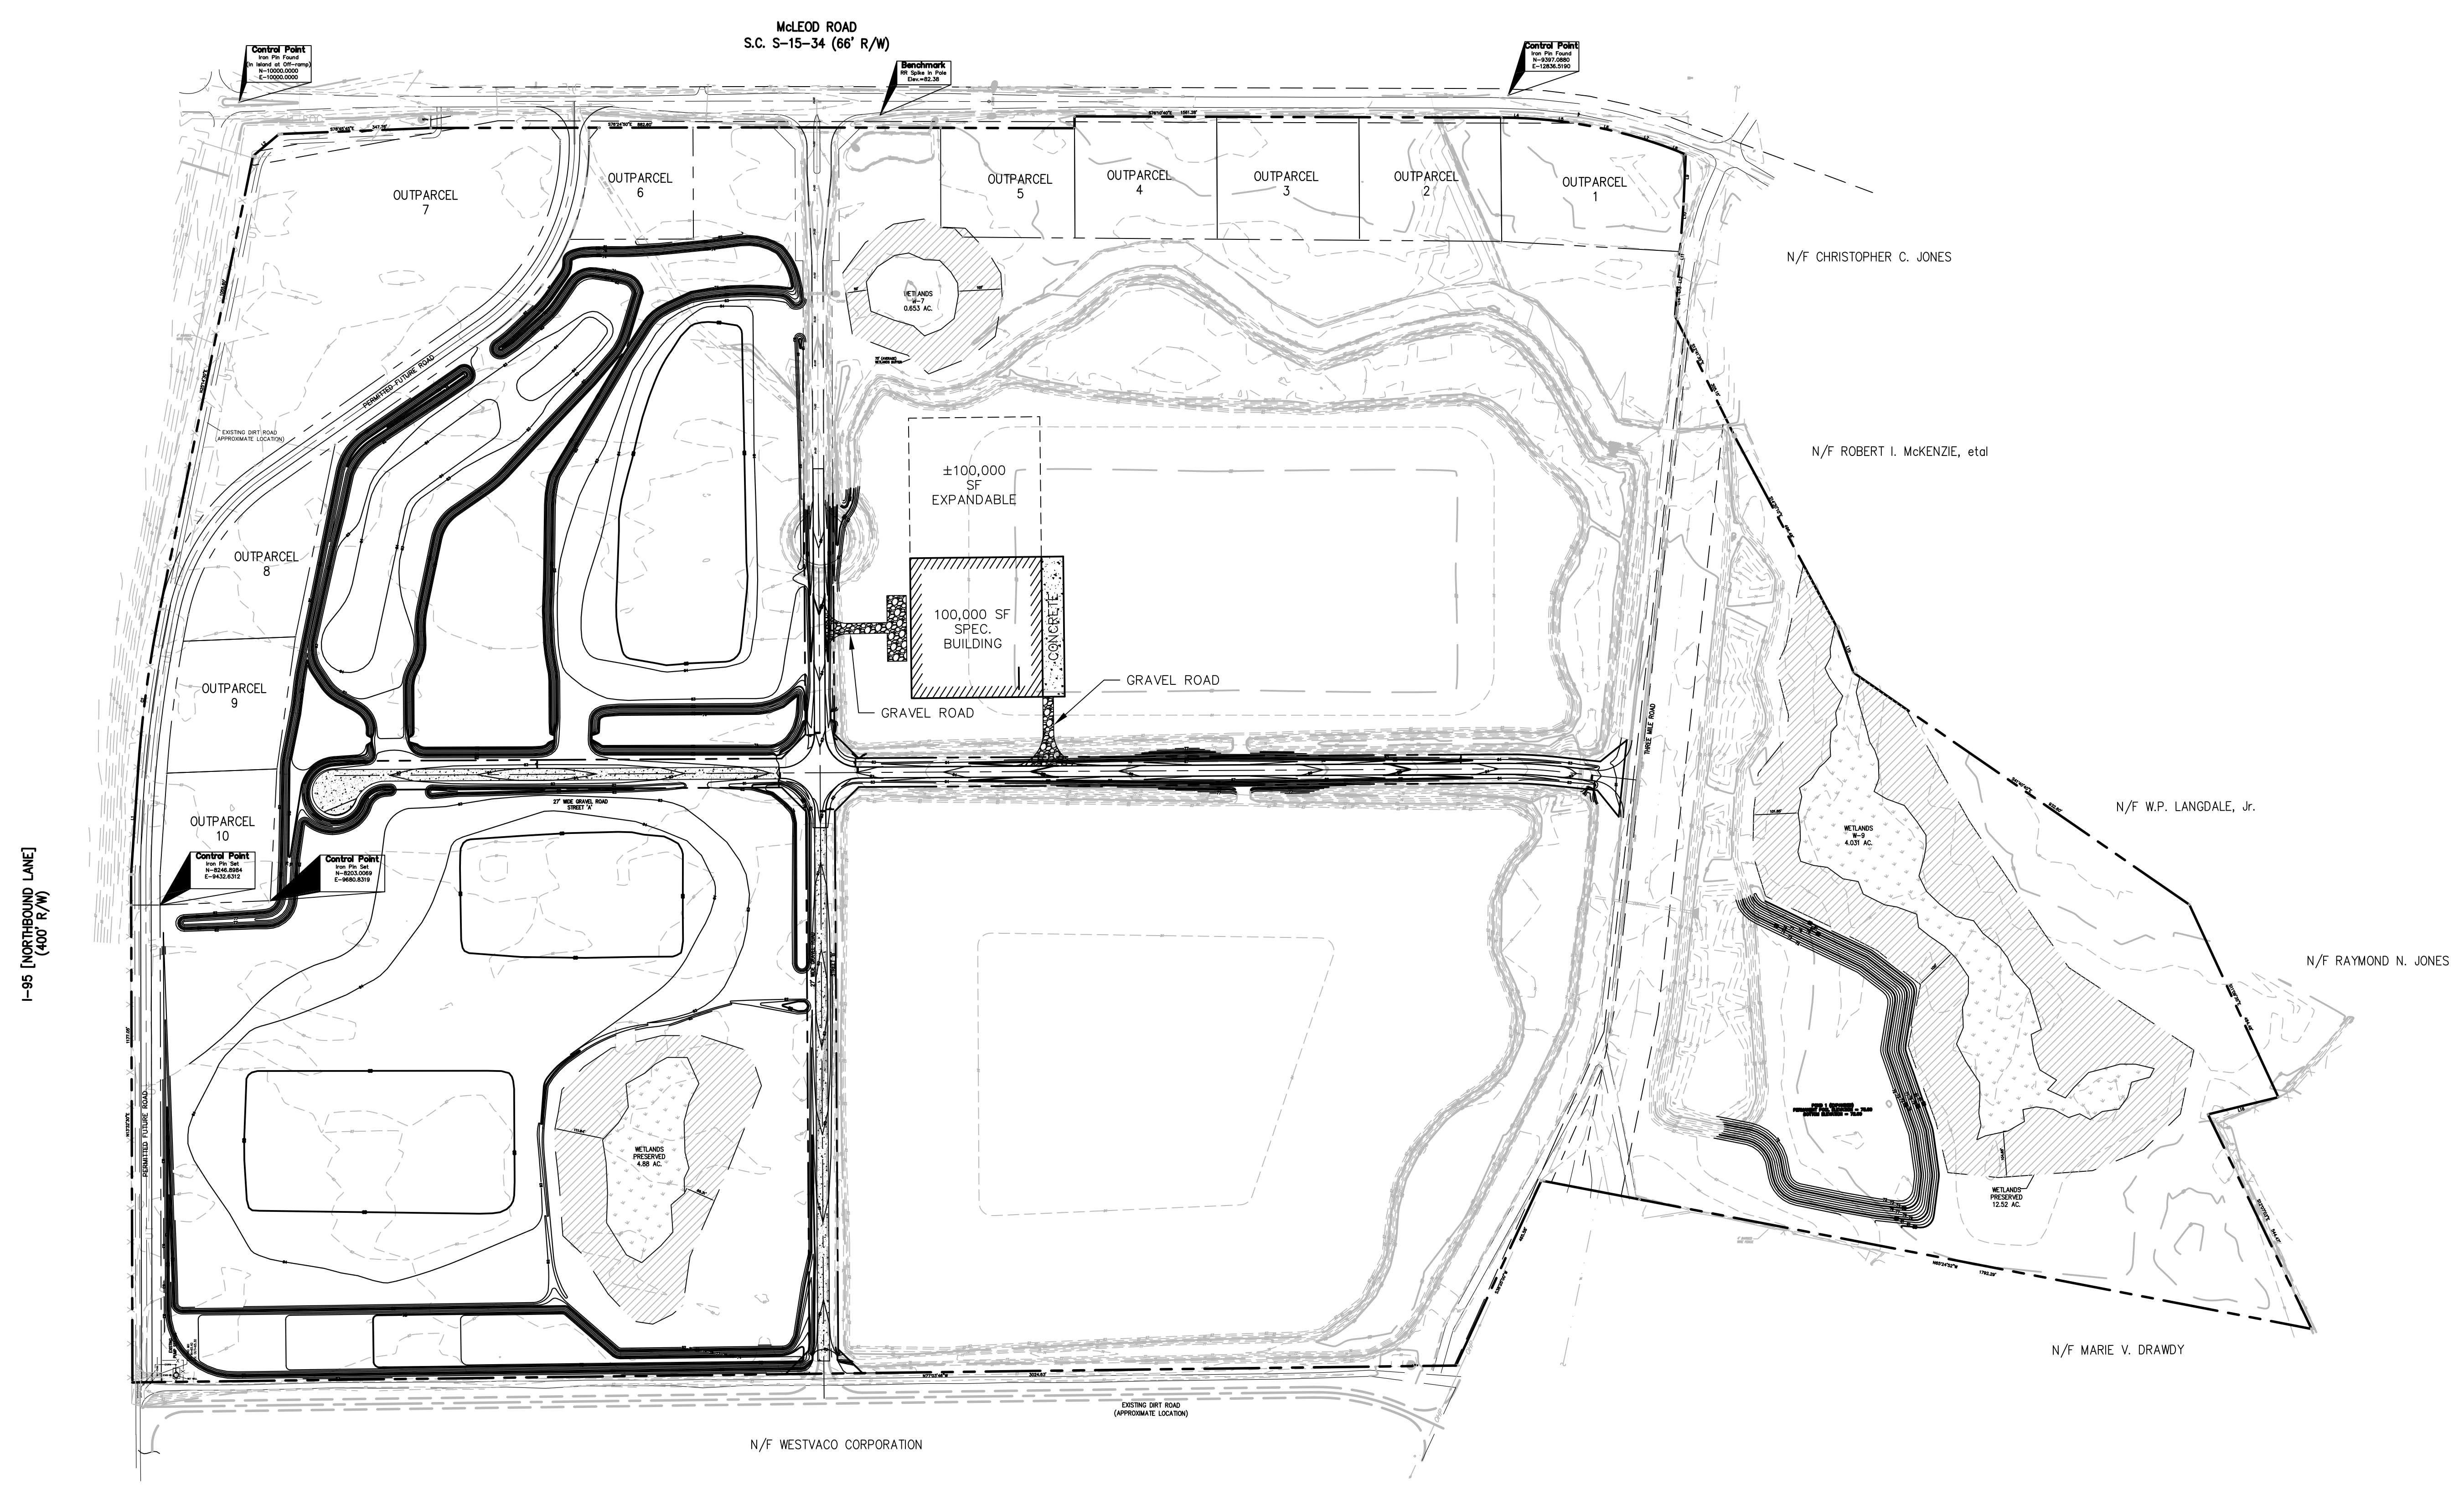

ATTACHMENT D

NO.	REVISIONS	DATE	BY

PROJECT ENG:	DESIGNED BY:	DRAWN BY:	CHECKED BY:	APPROVED:

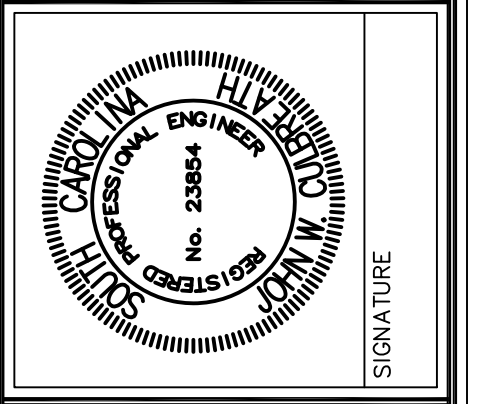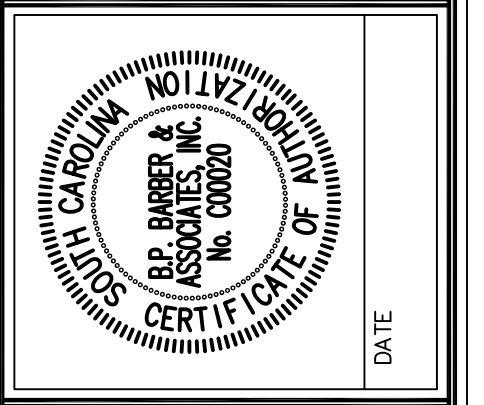

bpb
Bp Barber
 Engineering • Experience • Excellence
 COLUMBIA • GREENVILLE • CHARLESTON
 FLORENCE • CHARLOTTE • SAVANNAH

SHEET TITLE
CONCEPTUAL SPECULATIVE BUILDING
 DATE: SEPT. 04, 2008 SCALE: 1" = 200'

PROJECT
COLLETON COUNTY COMMERCE CENTER PHASE II FOR COLLETON COUNTY
 COLLETON COUNTY SOUTH CAROLINA

DWG NAME		SHEET	
S2_02407_Ex Demo		1	1
N.B. NO.		OF	
1870			
REF.			
22-97-03			
PROJECT NO.			
02407			
FILE NO.			